


HIMMEL™

INTERIOR SYSTEMS

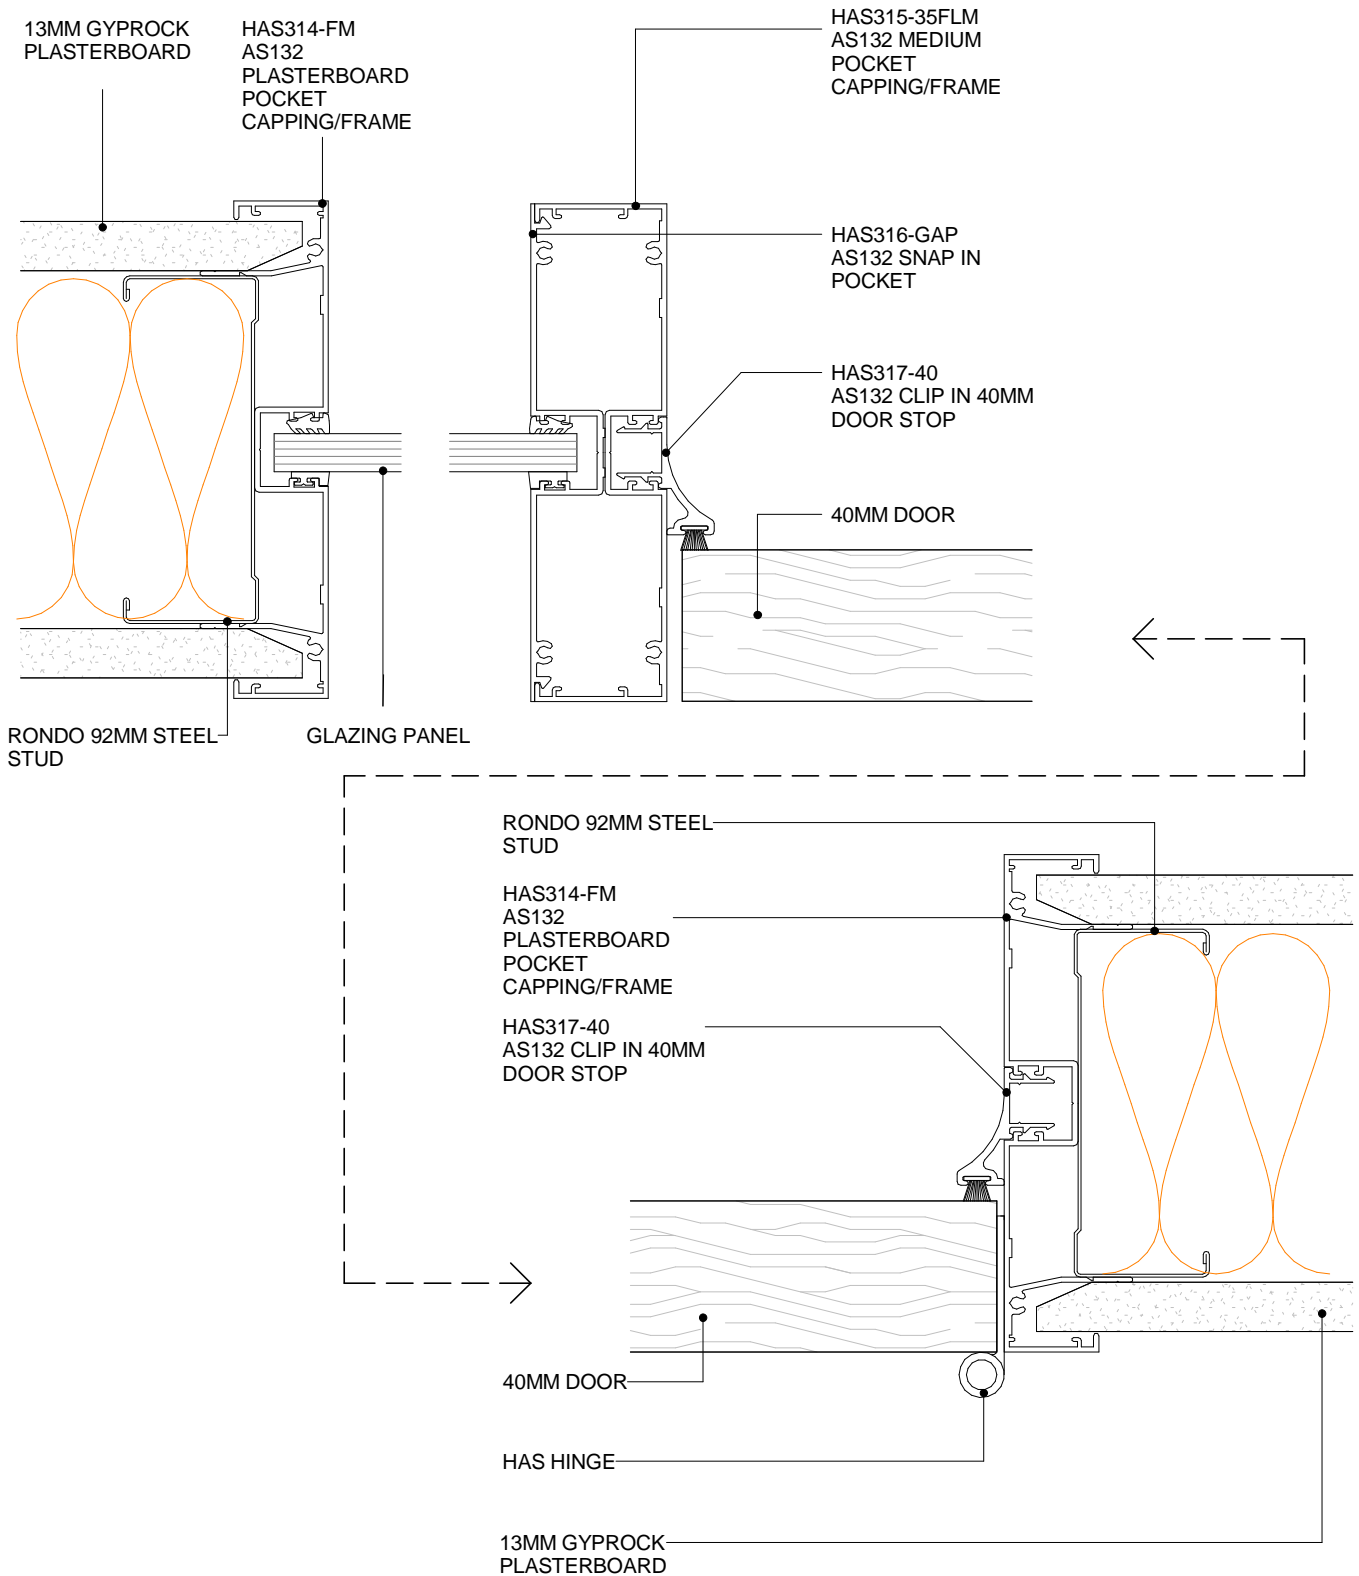

HIMMEL ALUMINIUM SYSTEMS A SERIES 132 92MM - 40MM MULLION & DOOR WALL SECTION PLAN VIEW

5.6.2

SHEET

1 : 2 @ A4
SCALE

11/07/19
ISSUED DATE

WWW.HIMMEL.COM.AU
SUBJECT TO CHANGE WITHOUT NOTICE

CSR