


HIMMEL™

INTERIOR SYSTEMS

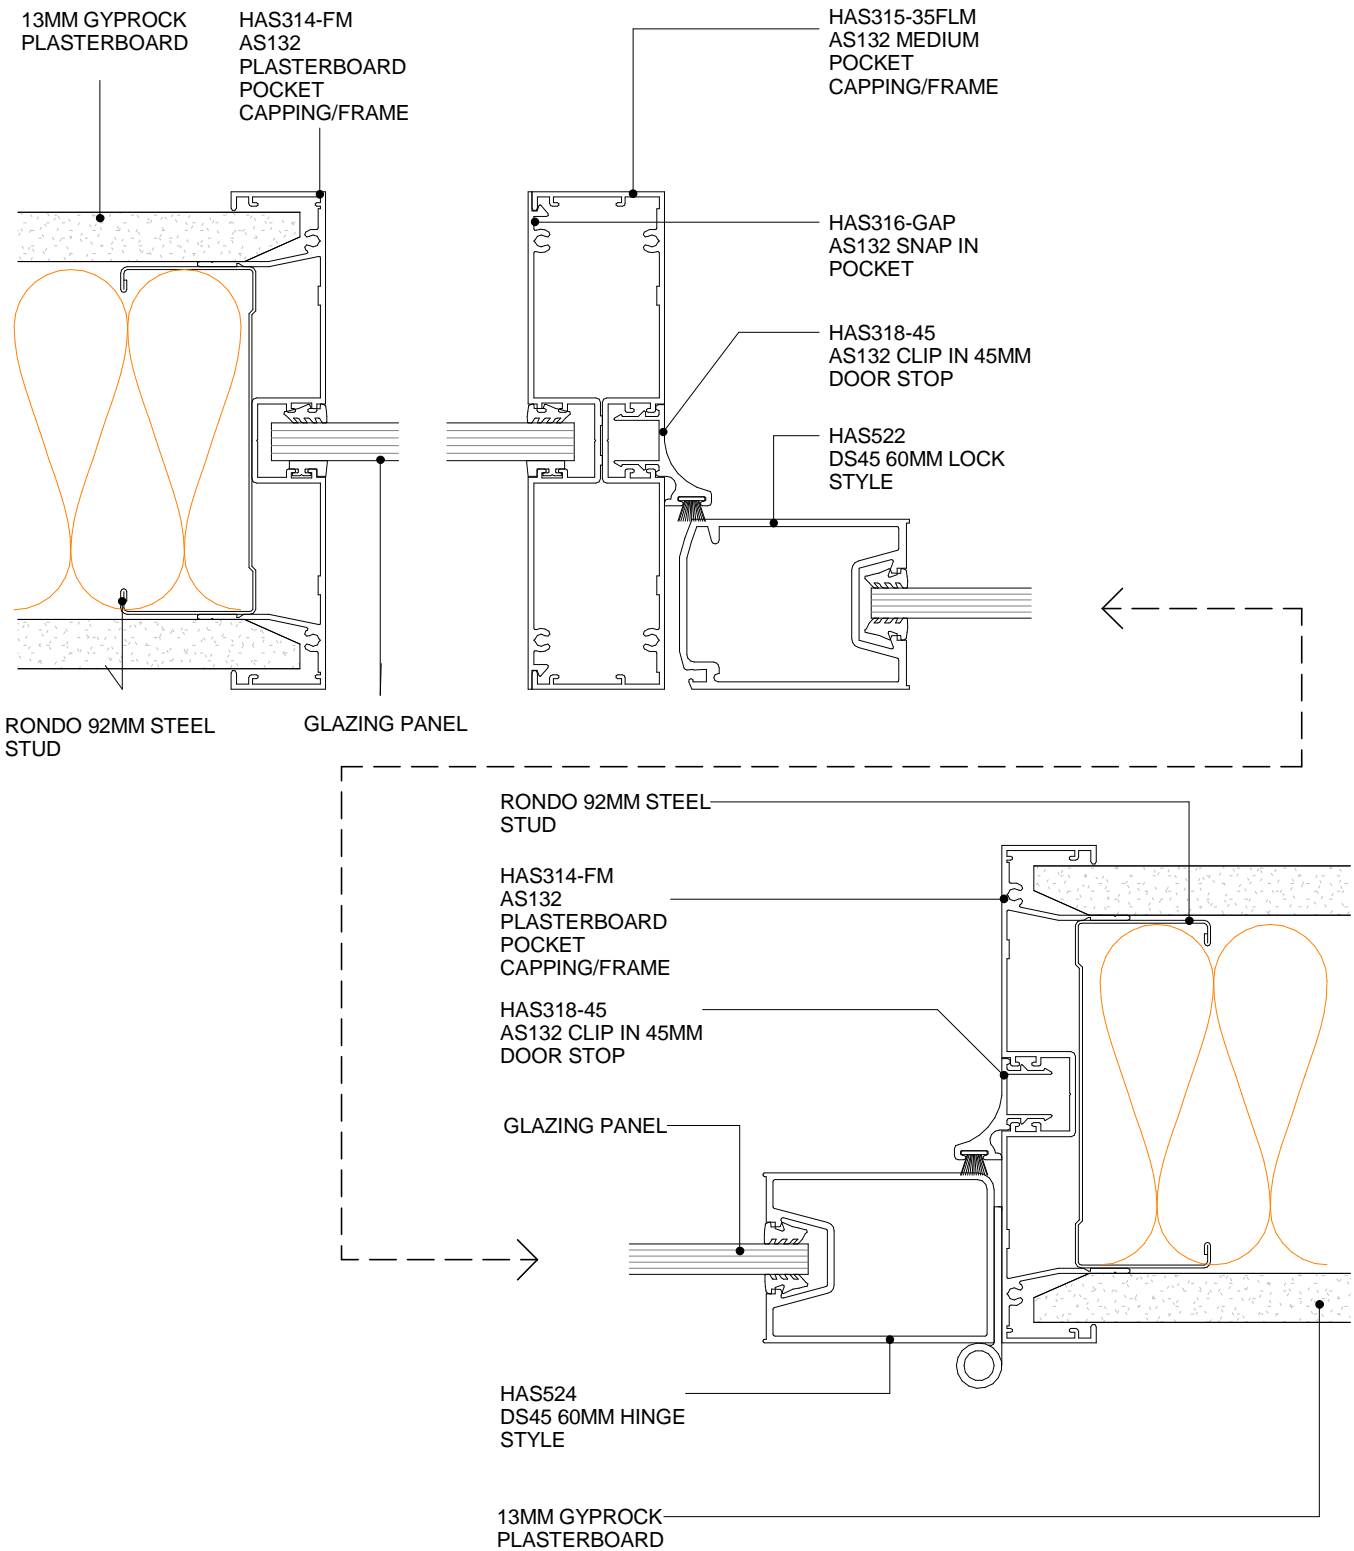

HIMMEL ALUMINIUM SYSTEMS A SERIES 132 92MM - MULLION & DOOR TYPE 1 WALL SECTION PLAN VIEW

5.8.1
SHEET

1 : 2 @ A4
SCALE

11/07/19
ISSUED DATE

WWW.HIMMEL.COM.AU
SUBJECT TO CHANGE WITHOUT NOTICE

CSR