


# HIMMEL™

## INTERIOR SYSTEMS

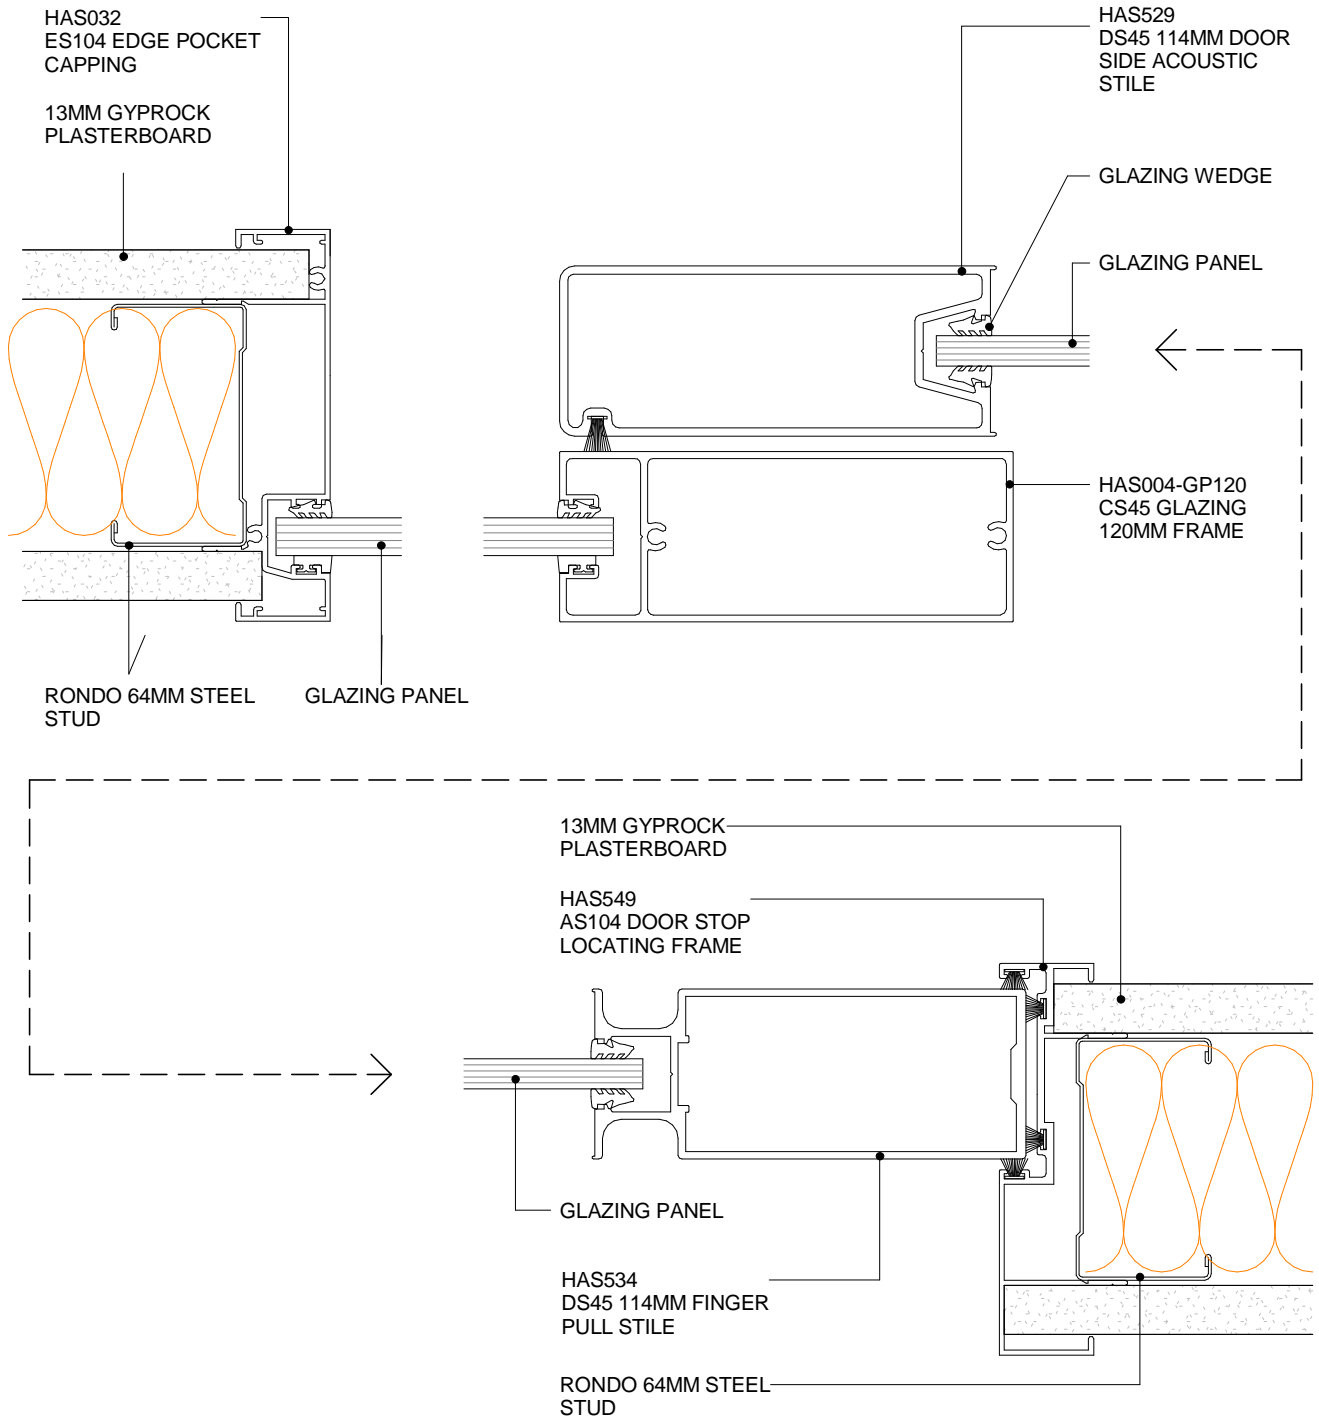

### HIMMEL ALUMINIUM SYSTEMS DS45 SERIES - SLIDER 114MM DOOR STILE TYPE 1 PLAN VIEW

**9.6.2**  
SHEET

1 : 2 @ A4  
SCALE

30/07/19  
ISSUED DATE

WWW.HIMMEL.COM.AU  
SUBJECT TO CHANGE WITHOUT NOTICE

