


HIMMEL™

INTERIOR SYSTEMS

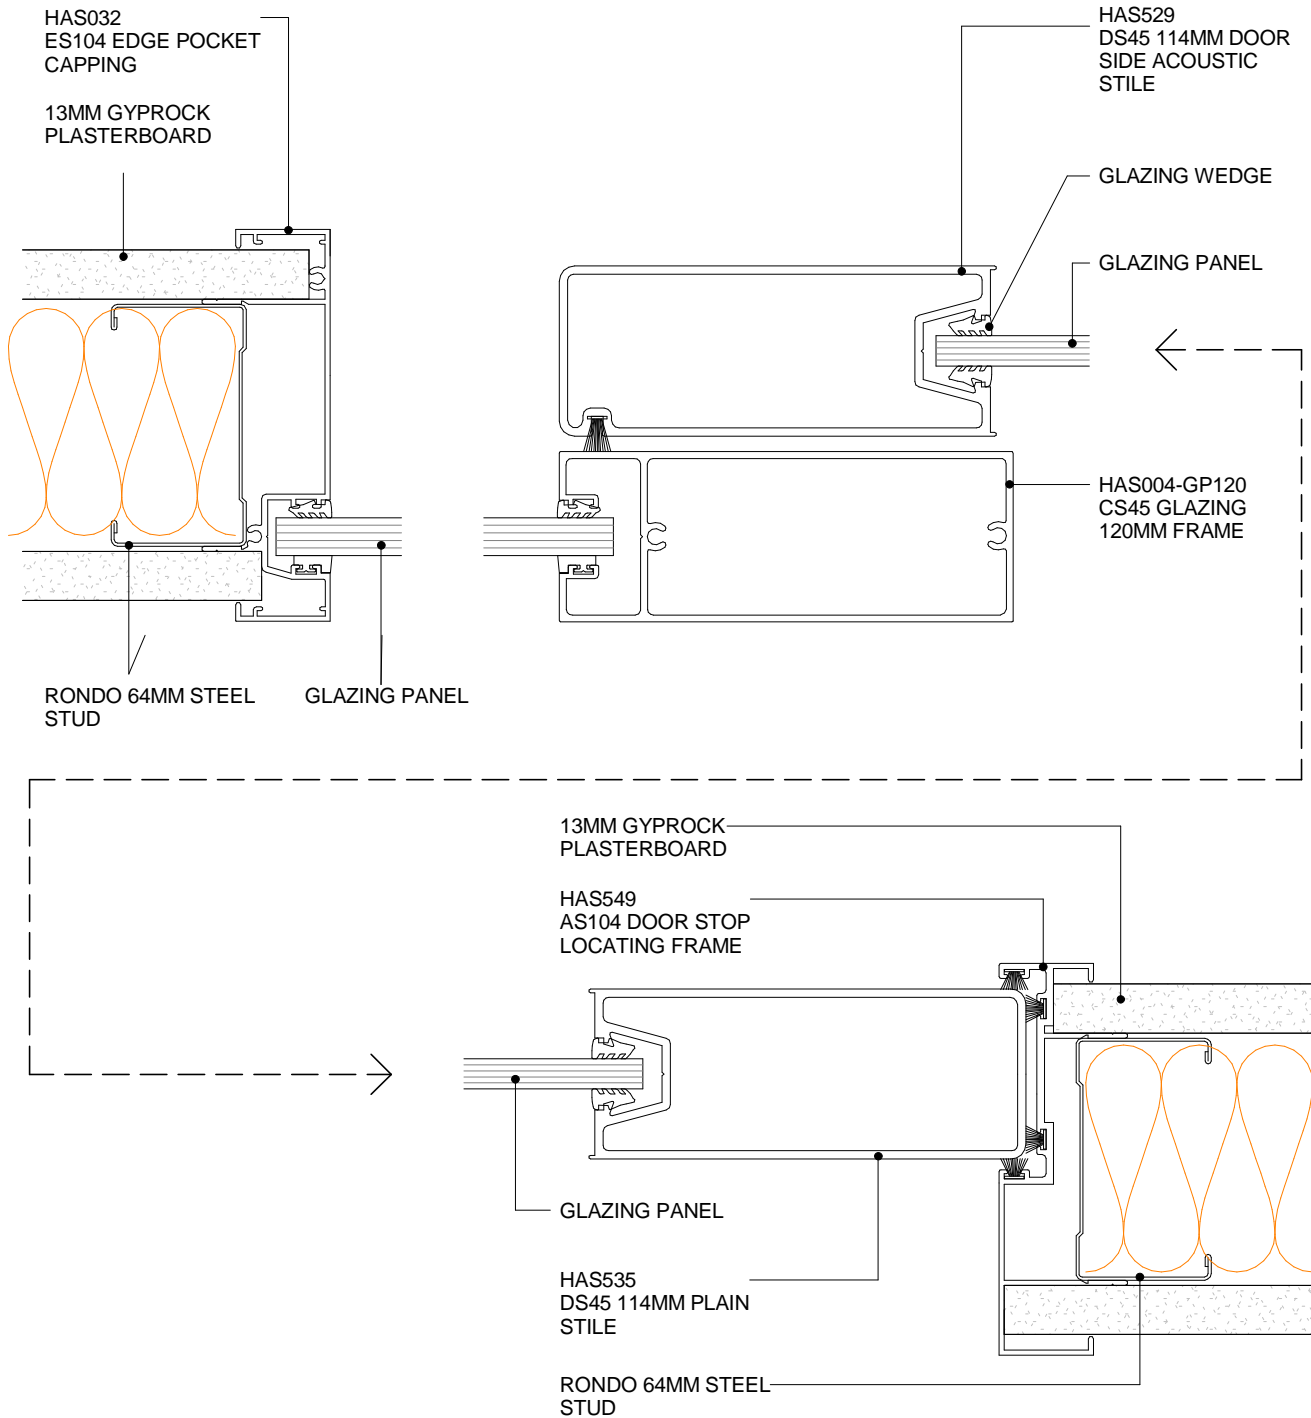

HIMMEL ALUMINIUM SYSTEMS DS45 SERIES - SLIDER 114MM DOOR STILE TYPE 2 PLAN VIEW

9.6.3
SHEET

1 : 2 @ A4
SCALE

30/07/19
ISSUED DATE

WWW.HIMMEL.COM.AU
SUBJECT TO CHANGE WITHOUT NOTICE

